




互 京 都 感

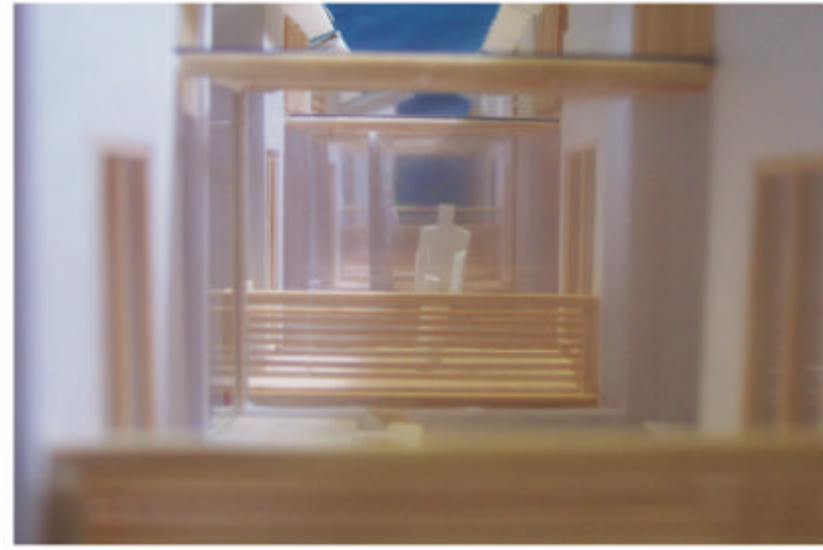


視線が5棟を横断し、
光や熱、風を互いに感じ合える3階テラス。

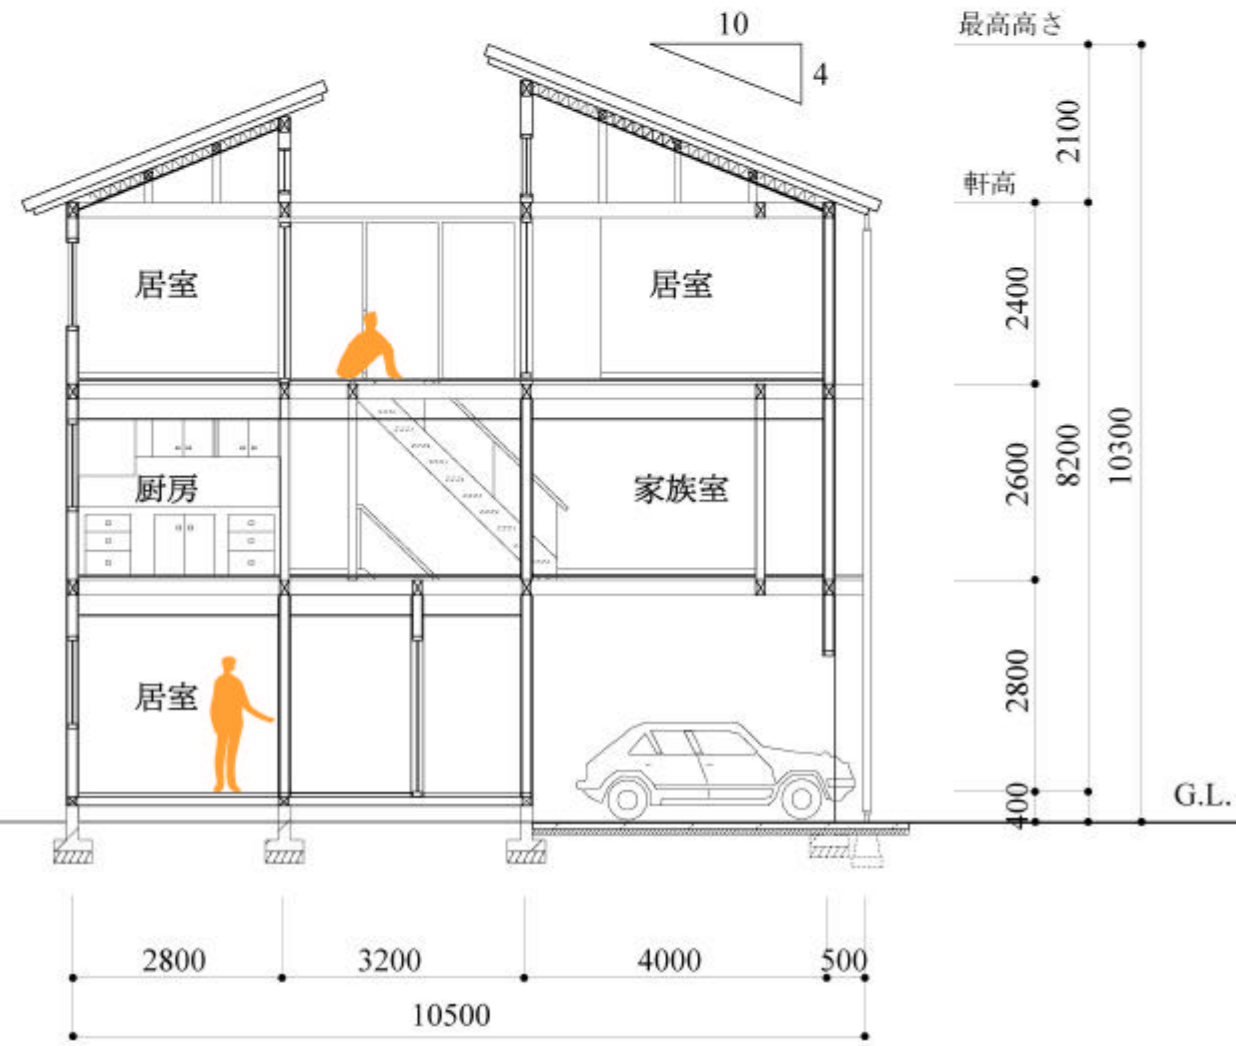

A-A' 断面図 S=1:100

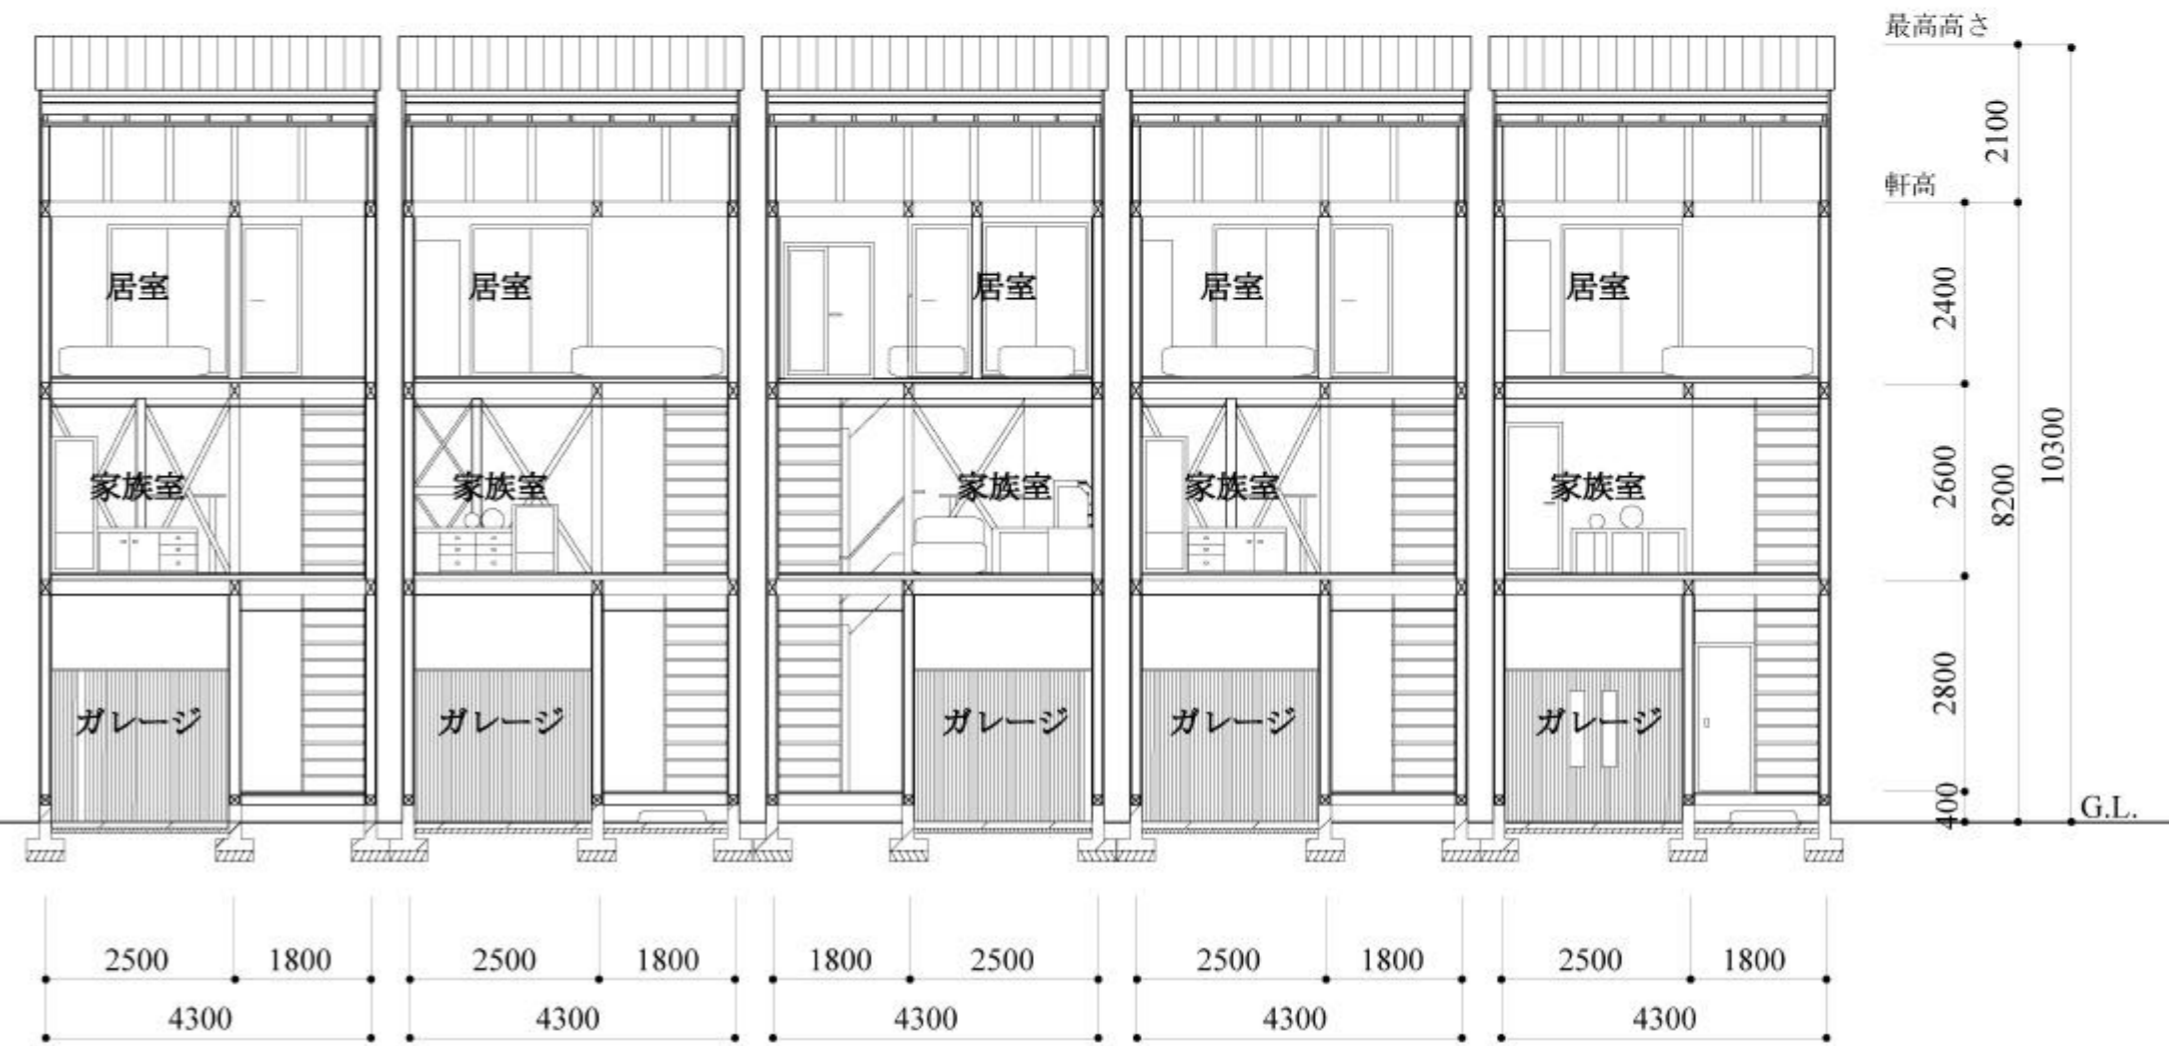

C-C' 断面図 S=1:100

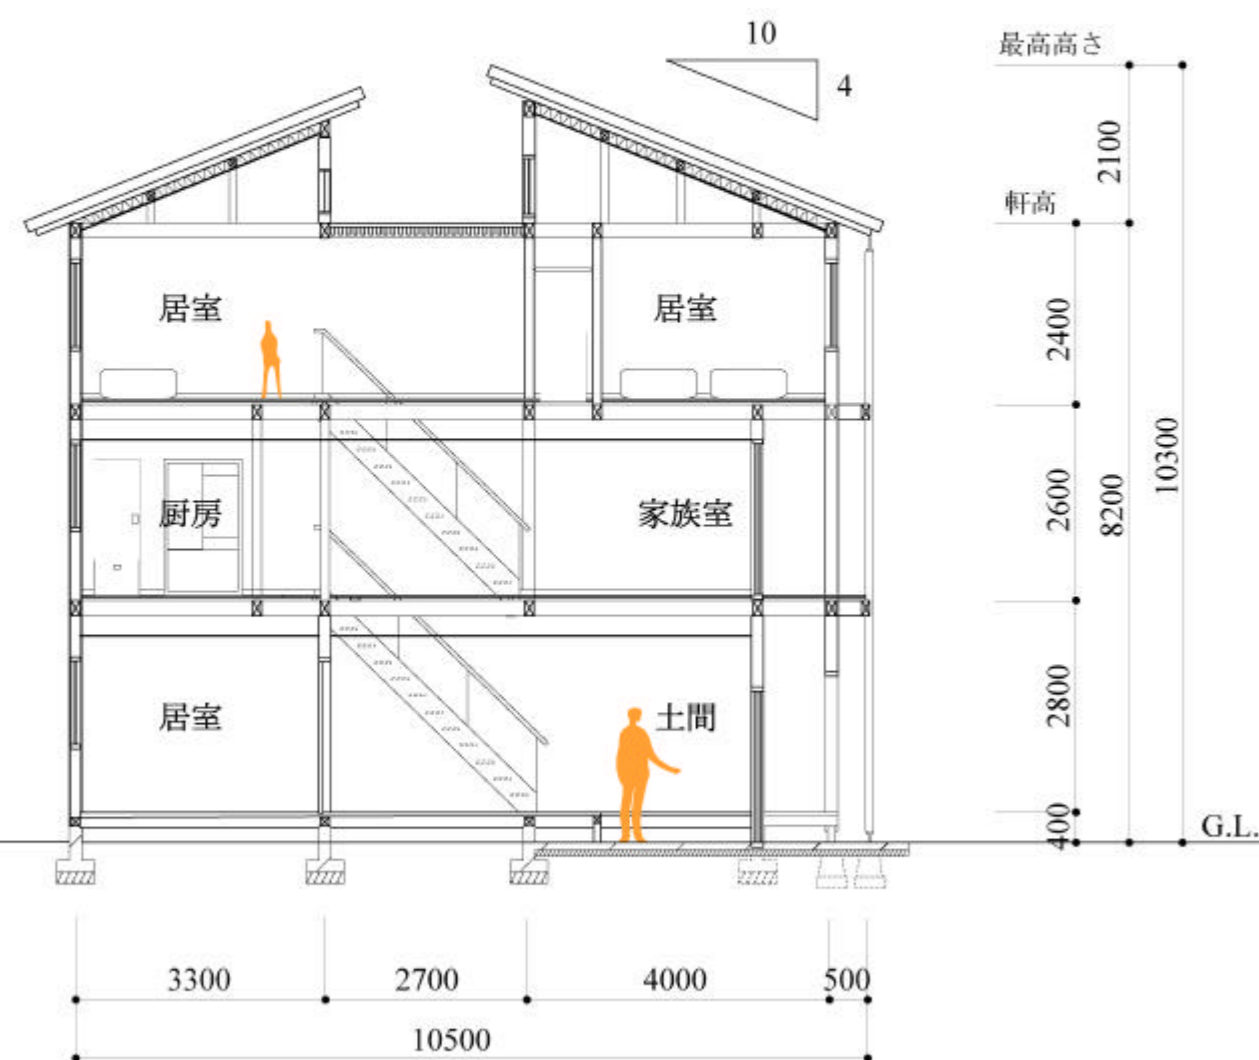

B-B' 断面図 S=1:100



D-D' 断面図 S=1:100